





LEFT END ELEVATION

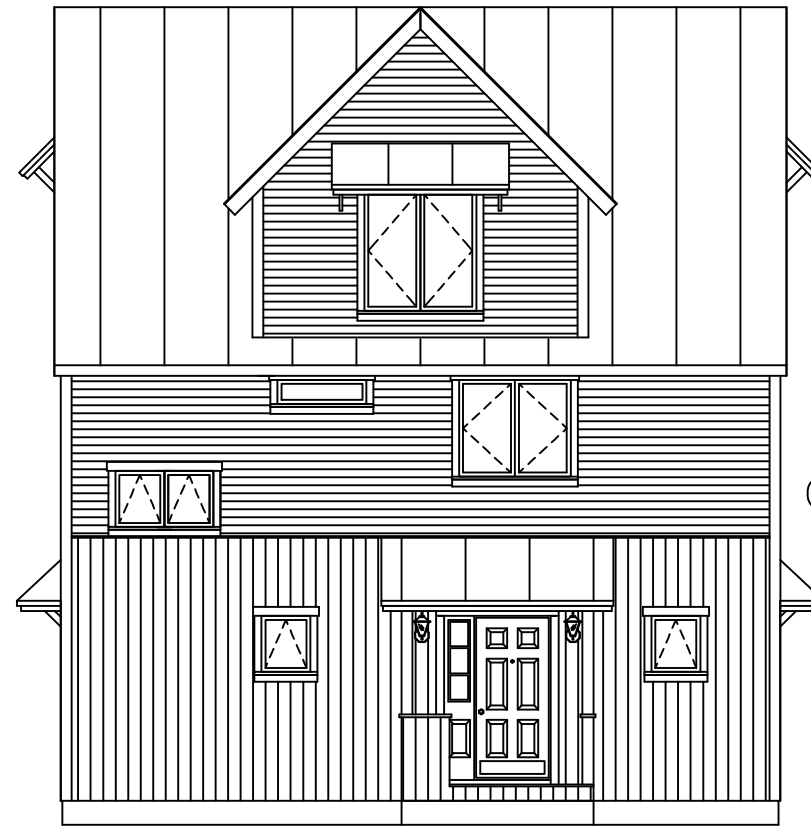

CANOPIES - BY OTHERS

FRONT ELEVATION

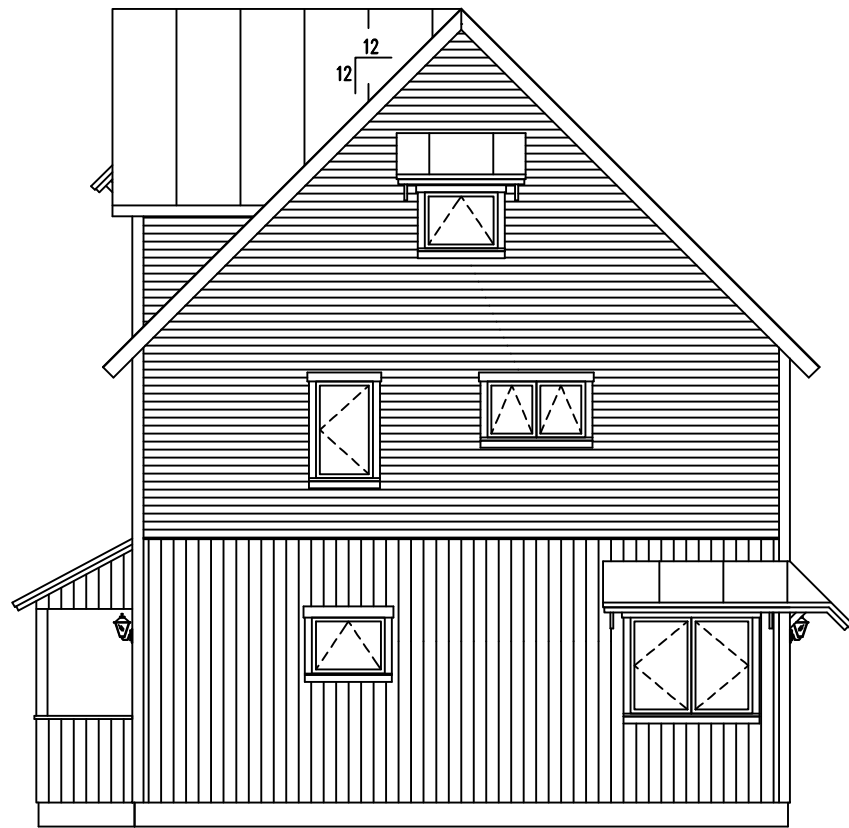

RIGHT END ELEVATION



COVERED PORCH - BY OTHERS

REAR ELEVATION

ELEVATIONS INTENDED FOR
 CONCEPTUAL PURPOSES ONLY;
 NOT TO BE USED FOR
 CONSTRUCTION PURPOSES.

28x30
 MODULAR ZERO
 CUSTOM
 COLONIAL

SPEC. NUMBER:
 09-090

BUILDER:
 KEISER
 HOMES

PLANS PREPARED FOR:
 SPEC

ELEVATIONS

NOTE: ANY DEVIATIONS FROM
 THE PLAN TO THE ORDER
 CONTRACT ARE THE FULL
 RESPONSIBILITY OF THE
 BUILDER.

DATE:
 7/1/09

DRAWN BY:
 MM

CHECKED BY:

REVISIONS DATES

8/3/09	MM
8/14/09	MM


SCALE:
 1/8"=1'-0"

SHEET NO.

3

NOTE: PLAN SUBJECT TO CHANGE
PENDING ENGINEERING REVIEW

FRONT

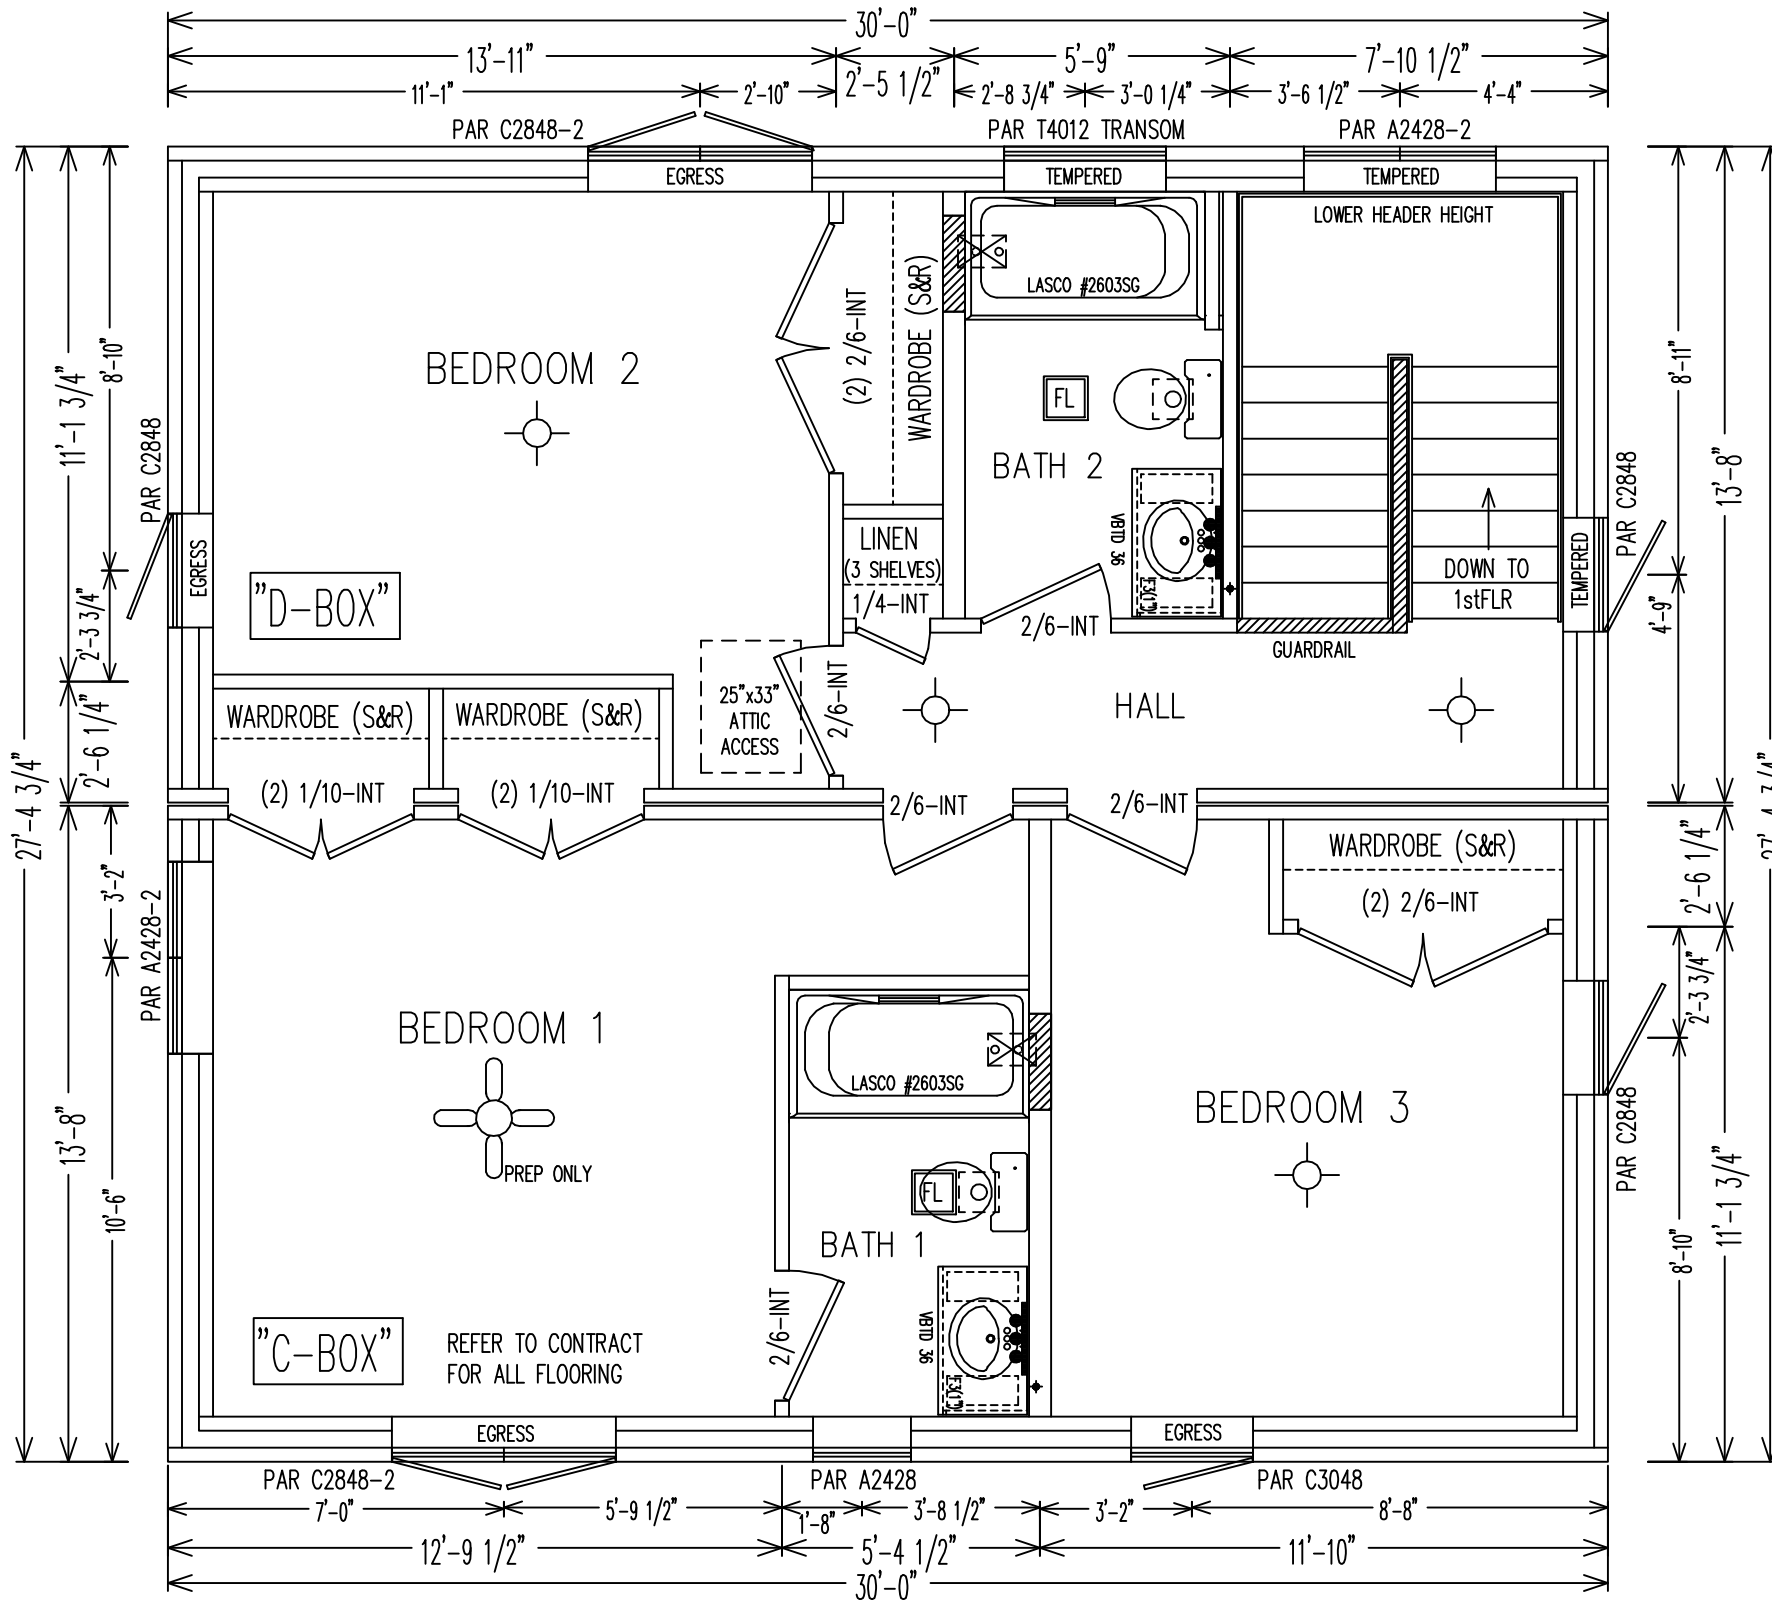

KEISER
INDUSTRIES INC.
P.O. BOX 9000 RTE. 121
OXFORD, ME 04270
TELE: (207) 539-8883
FAX: (207) 539-4446

28x30
MODULAR ZERO
CUSTOM
COLONIAL

SPEC. NUMBER:
09-090

BUILDER:
KEISER
HOMES

PLANS PREPARED FOR:
SPEC

2ND FLOOR

NOTE: ANY DEVIATIONS FROM
THE PLAN TO THE ORDER
CONTRACT ARE THE FULL
RESPONSIBILITY OF THE
BUILDER.

DATE:
7/1/09

DRAWN BY:
MM

CHECKED BY:

REVISIONS DATES

7/31/09 MM	
8/14/09 MM	


SCALE:
1/4"=1'-0"

SHEET NO.

2A

LAST PRINTED: 8/14/2009 AT 10:37 AM
R:\DRAWINGS\JOBS\SPEC\2009\09-090

FRONT

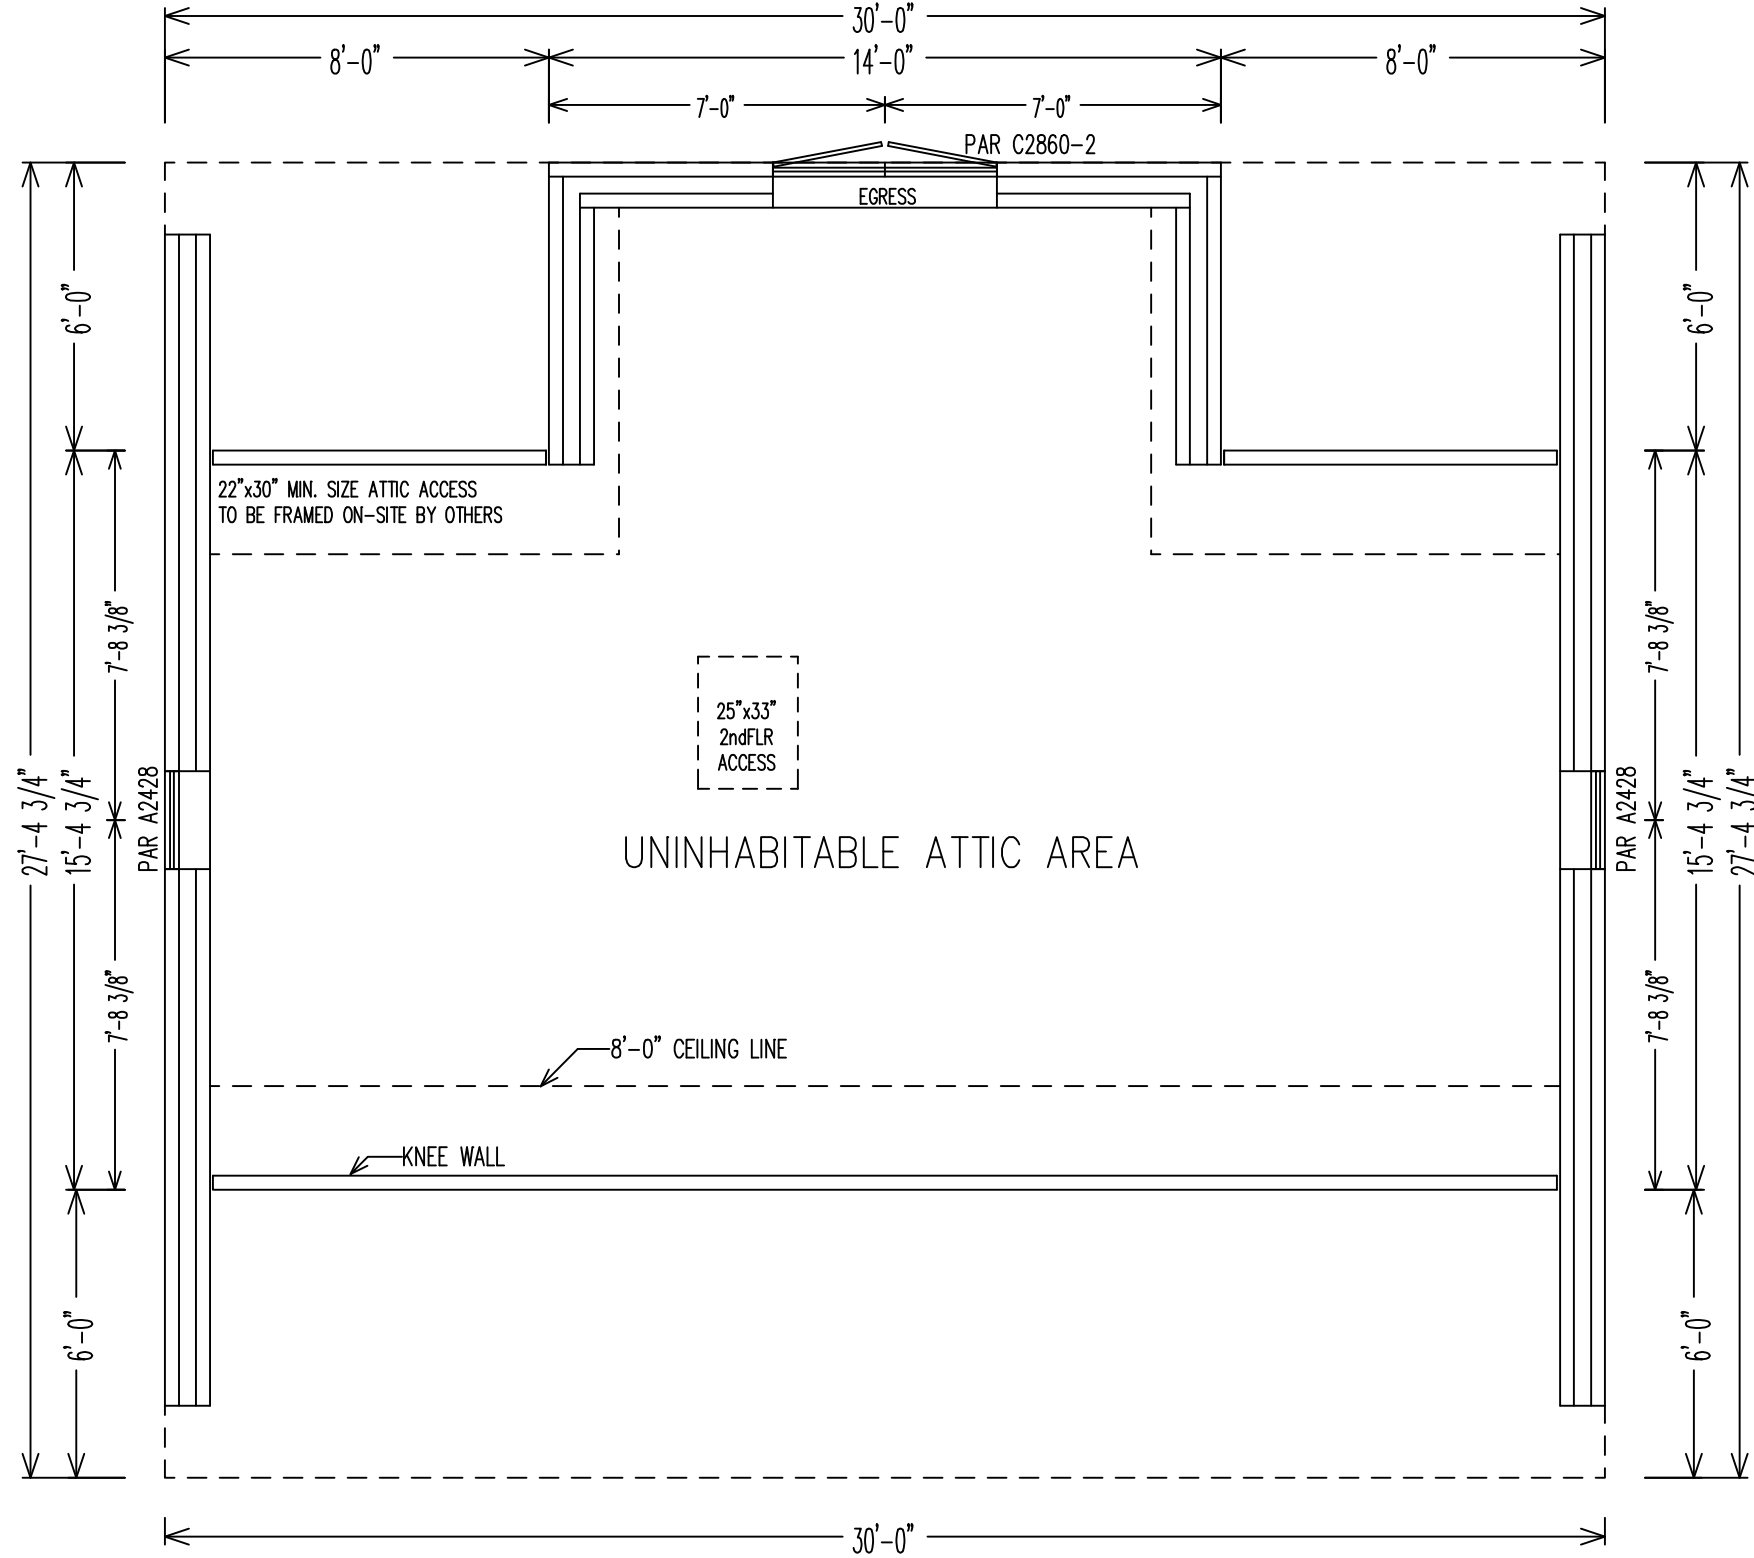

KEISER
INDUSTRIES INC.
P.O. BOX 9000 RTE. 121
OXFORD, ME 04270
TELE: (207) 539-8883
FAX: (207) 539-4446

28x30
MODULAR ZERO
CUSTOM
COLONIAL

SPEC. NUMBER:
09-090

BUILDER:
KEISER
HOMES

PLANS PREPARED FOR:
SPEC

3RD FLOOR

NOTE: ANY DEVIATIONS FROM
THE PLAN TO THE ORDER
CONTRACT ARE THE FULL
RESPONSIBILITY OF THE
BUILDER.

DATE:
7/3/09

DRAWN BY:
MM

CHECKED BY:

REVISIONS DATES

8/14/09	MM

SCALE:
1/4"=1'-0"

SHEET NO.

2B

LAST PRINTED: 8/14/2009 AT 10:44 AM
R: \DRAWINGS\JOBS\SPEC\2009\09-090